

LIBERTY SERIES • Block 13

FRONT - FACING INTERSECTION



FRONT - FACING MAX KHAN BOULEVARD



LIBERTY 8
ELEV. 1 • TH-101
2,347 Sq.Ft.

TH-100

LIBERTY 4 MOD.
ELEV. 1 • TH-100
2,298 Sq.Ft.

LIBERTY 4
ELEV. 1 • TH-99
2,257 Sq.Ft.

LIBERTY 5
ELEV. 1 • TH-98
2,813 Sq.Ft.

FRONT - FACING DUNDAS STREET EAST



TH-98

LIBERTY 1S
ELEV. 1 • TH-97
1,812 Sq.Ft.


LIBERTY 7
ELEV. 1 • TH-96
2,322 Sq.Ft.

Foxcotte • 19'8" • March 2020

Unit setback and roofline may vary due to siting. Steps may vary at any exterior entrance ways due to grading variance. All dimensions are approximate only and subject to change without notice. Actual usable floor space may vary from stated floor area. All renderings are artist's concept, specifications, architectural and mechanical detailing are subject to minor modifications. Site plan not to scale and provided for general information only. All details should be confirmed with sales representative and/or municipality. Distances shown are in metres and can be converted to feet by dividing by 0.3048. E.&O.E.

LIBERTY SERIES • Block 13

REAR - FACING MANHATTAN COMMON

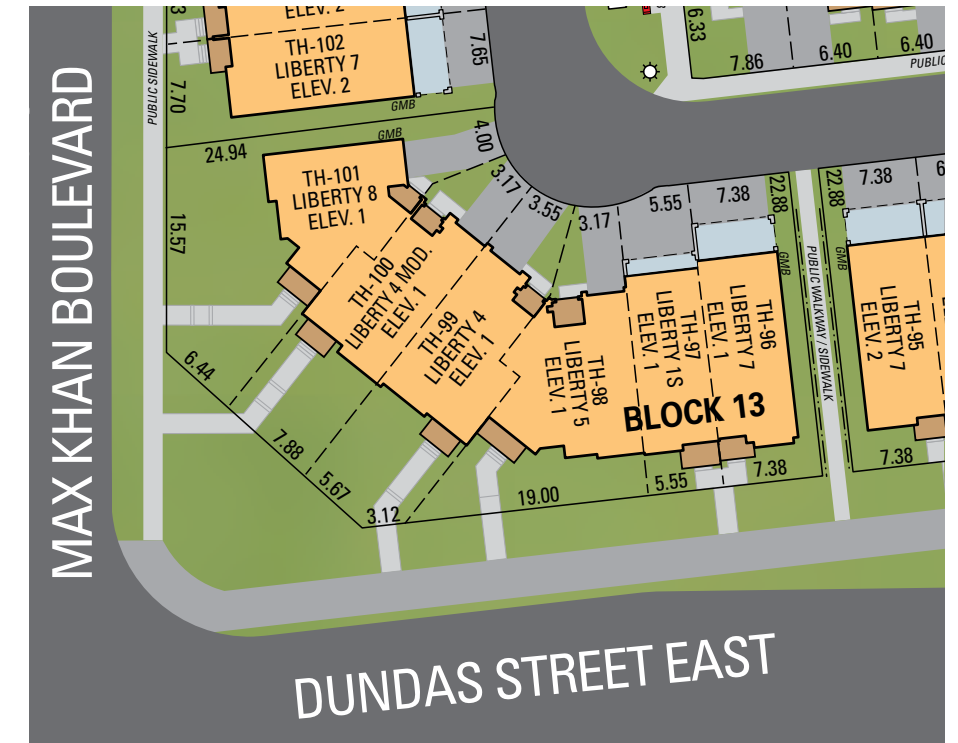

BLOCK 13 SITE PLAN

LIBERTY 7
ELEV. 1 • TH-96
2,322 Sq.Ft.


LIBERTY 15
ELEV. 1 • TH-97
1,812 Sq.Ft.

LIBERTY 5
ELEV. 1 • TH-98
2,813 Sq.Ft.

LIBERTY 4
ELEV. 1 • TH-99
2,257 Sq.Ft.



LIBERTY 4 MOD.
ELEV. 1 • TH-100
2,298 Sq.Ft.

LIBERTY 8
ELEV. 1 • TH-101
2,347 Sq.Ft.

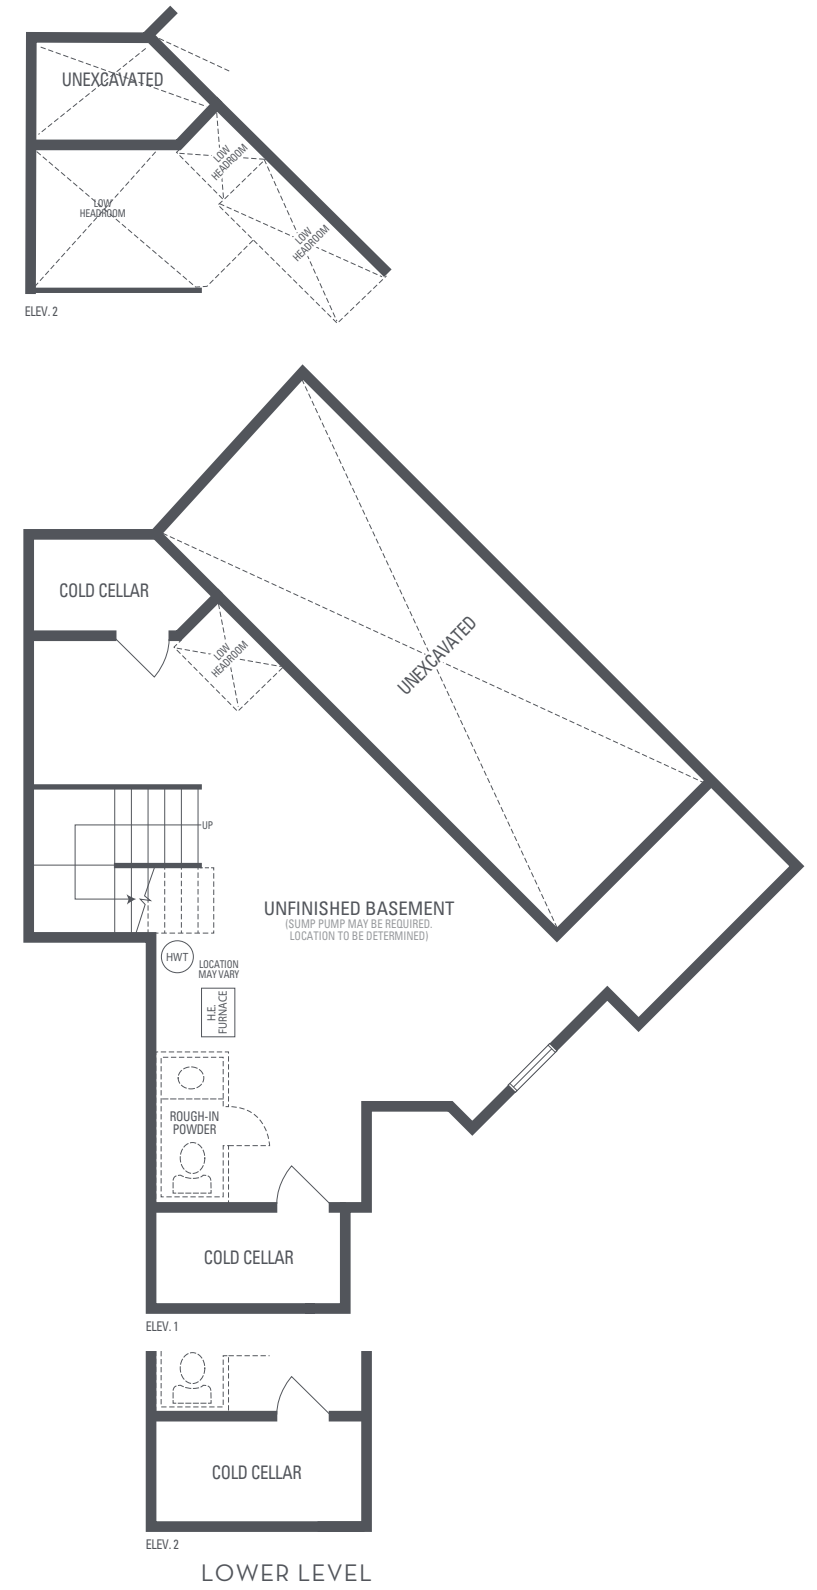

LIBERTY 8

Elevation 1 • 2,347 sq.ft. | Elevation 2 • 2,346 sq.ft.

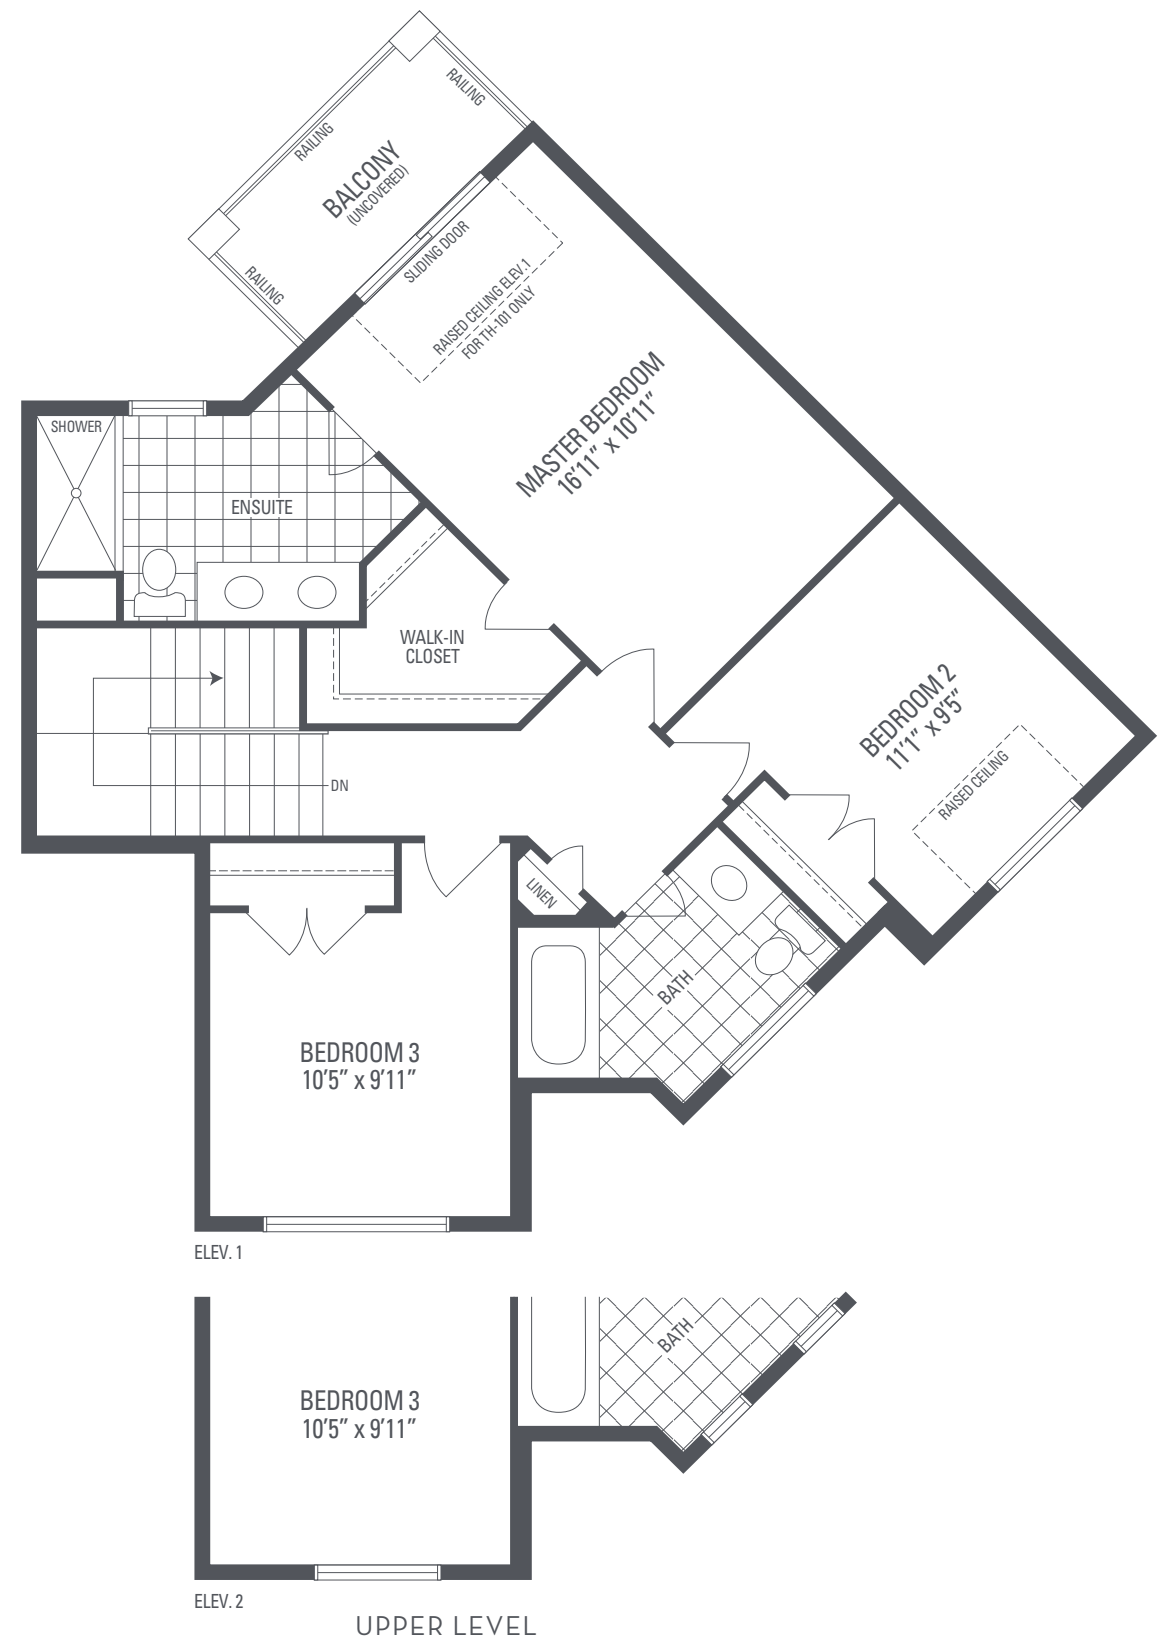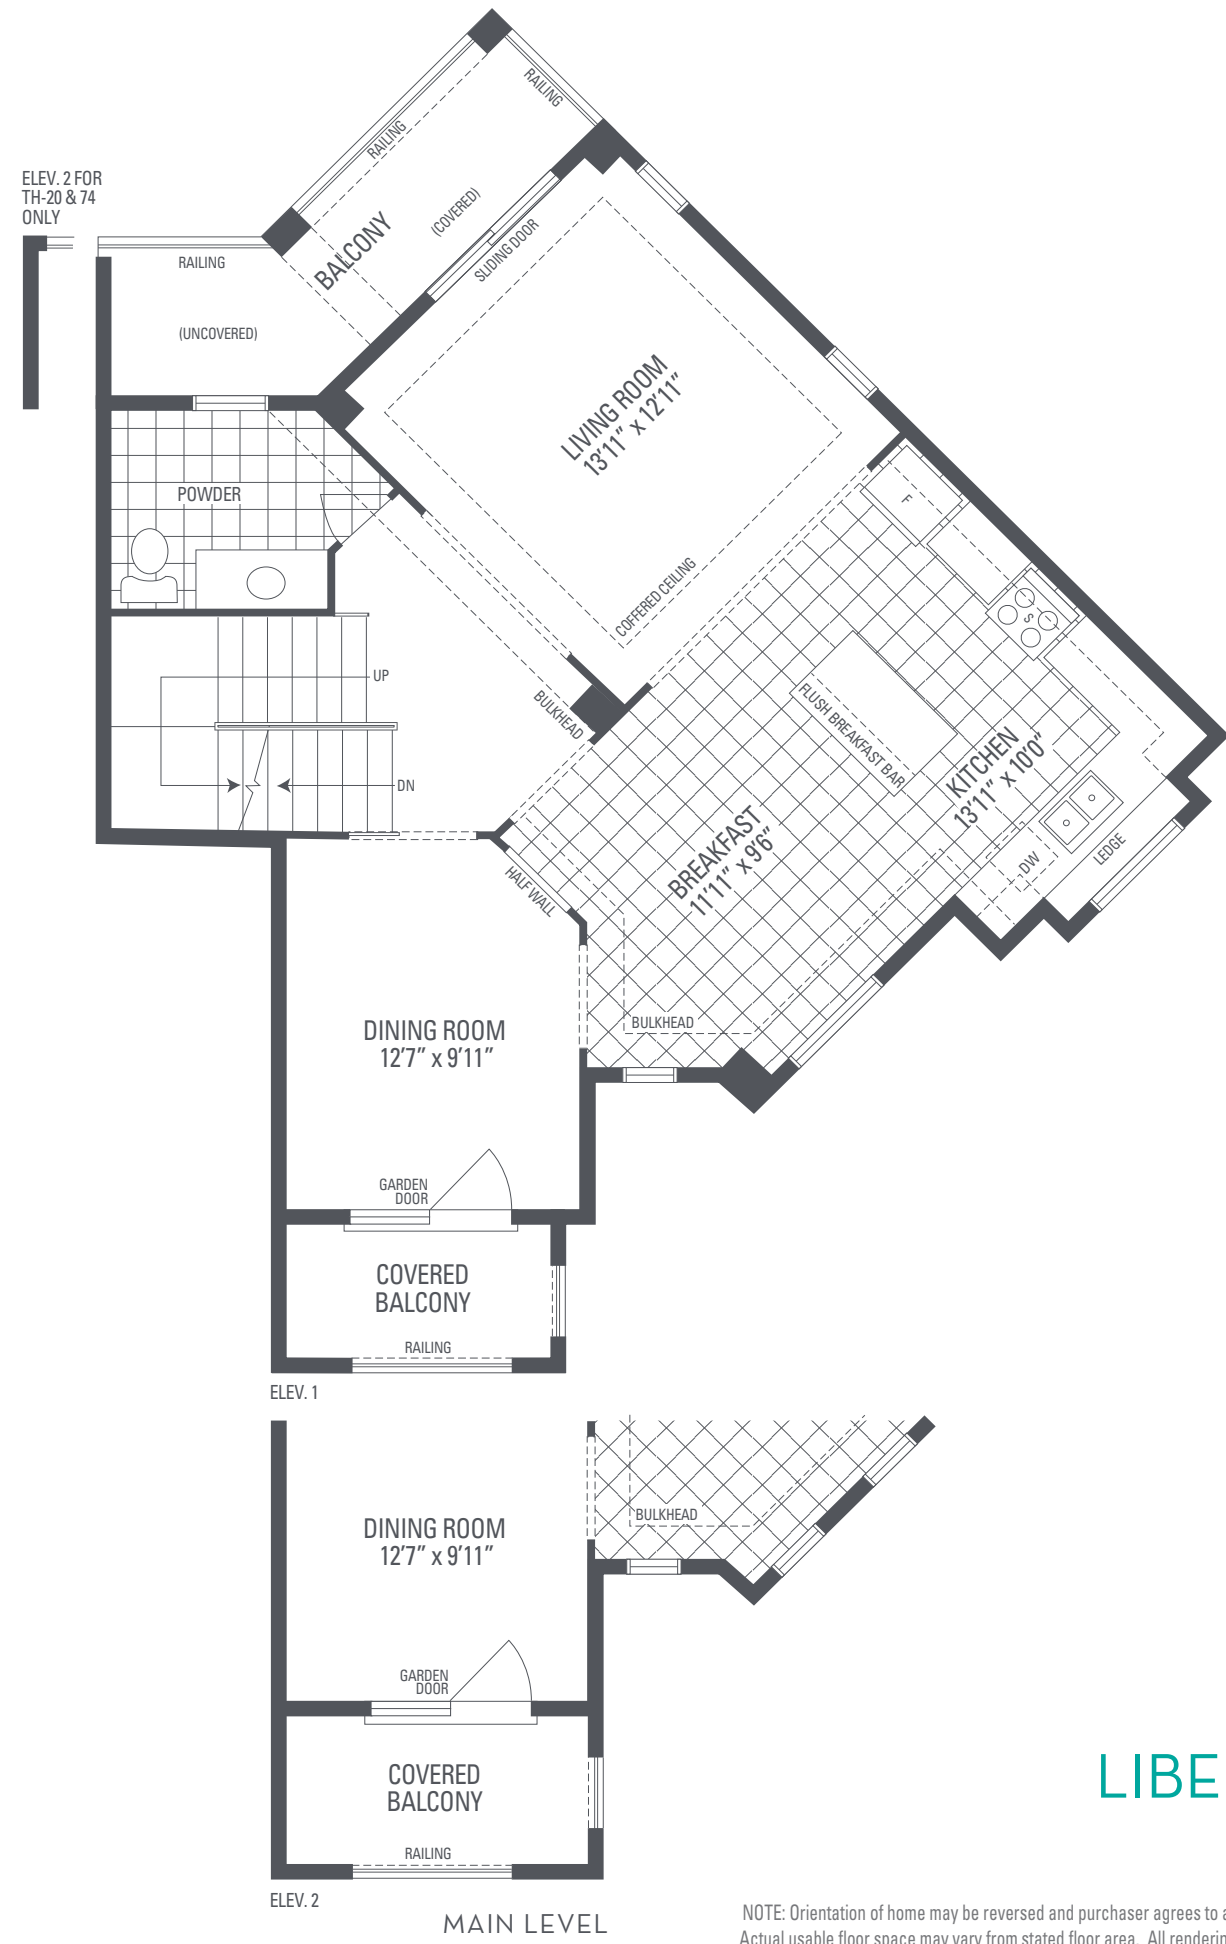

LIBERTY 8

Main exterior building materials include: Elev. 1 • Cultured Stone + Brick + Applied Stucco, Elev. 2 • Cultured Stone + Brick + Applied Stucco Foxcotte • 19'8\"/>

NOTE: Orientation of home may be reversed and purchaser agrees to accept the same. Unit setback and roofline may vary due to siting. Steps may vary at any exterior entrance ways due to grading variance. All dimensions are approximate only and subject to change without notice. Actual usable floor space may vary from stated floor area. All renderings are artist's concept, specifications, architectural and mechanical detailing are subject to minor modifications. Mechanical wall encroachments may be required into finished rooms and garage spaces. E.&O.E.